




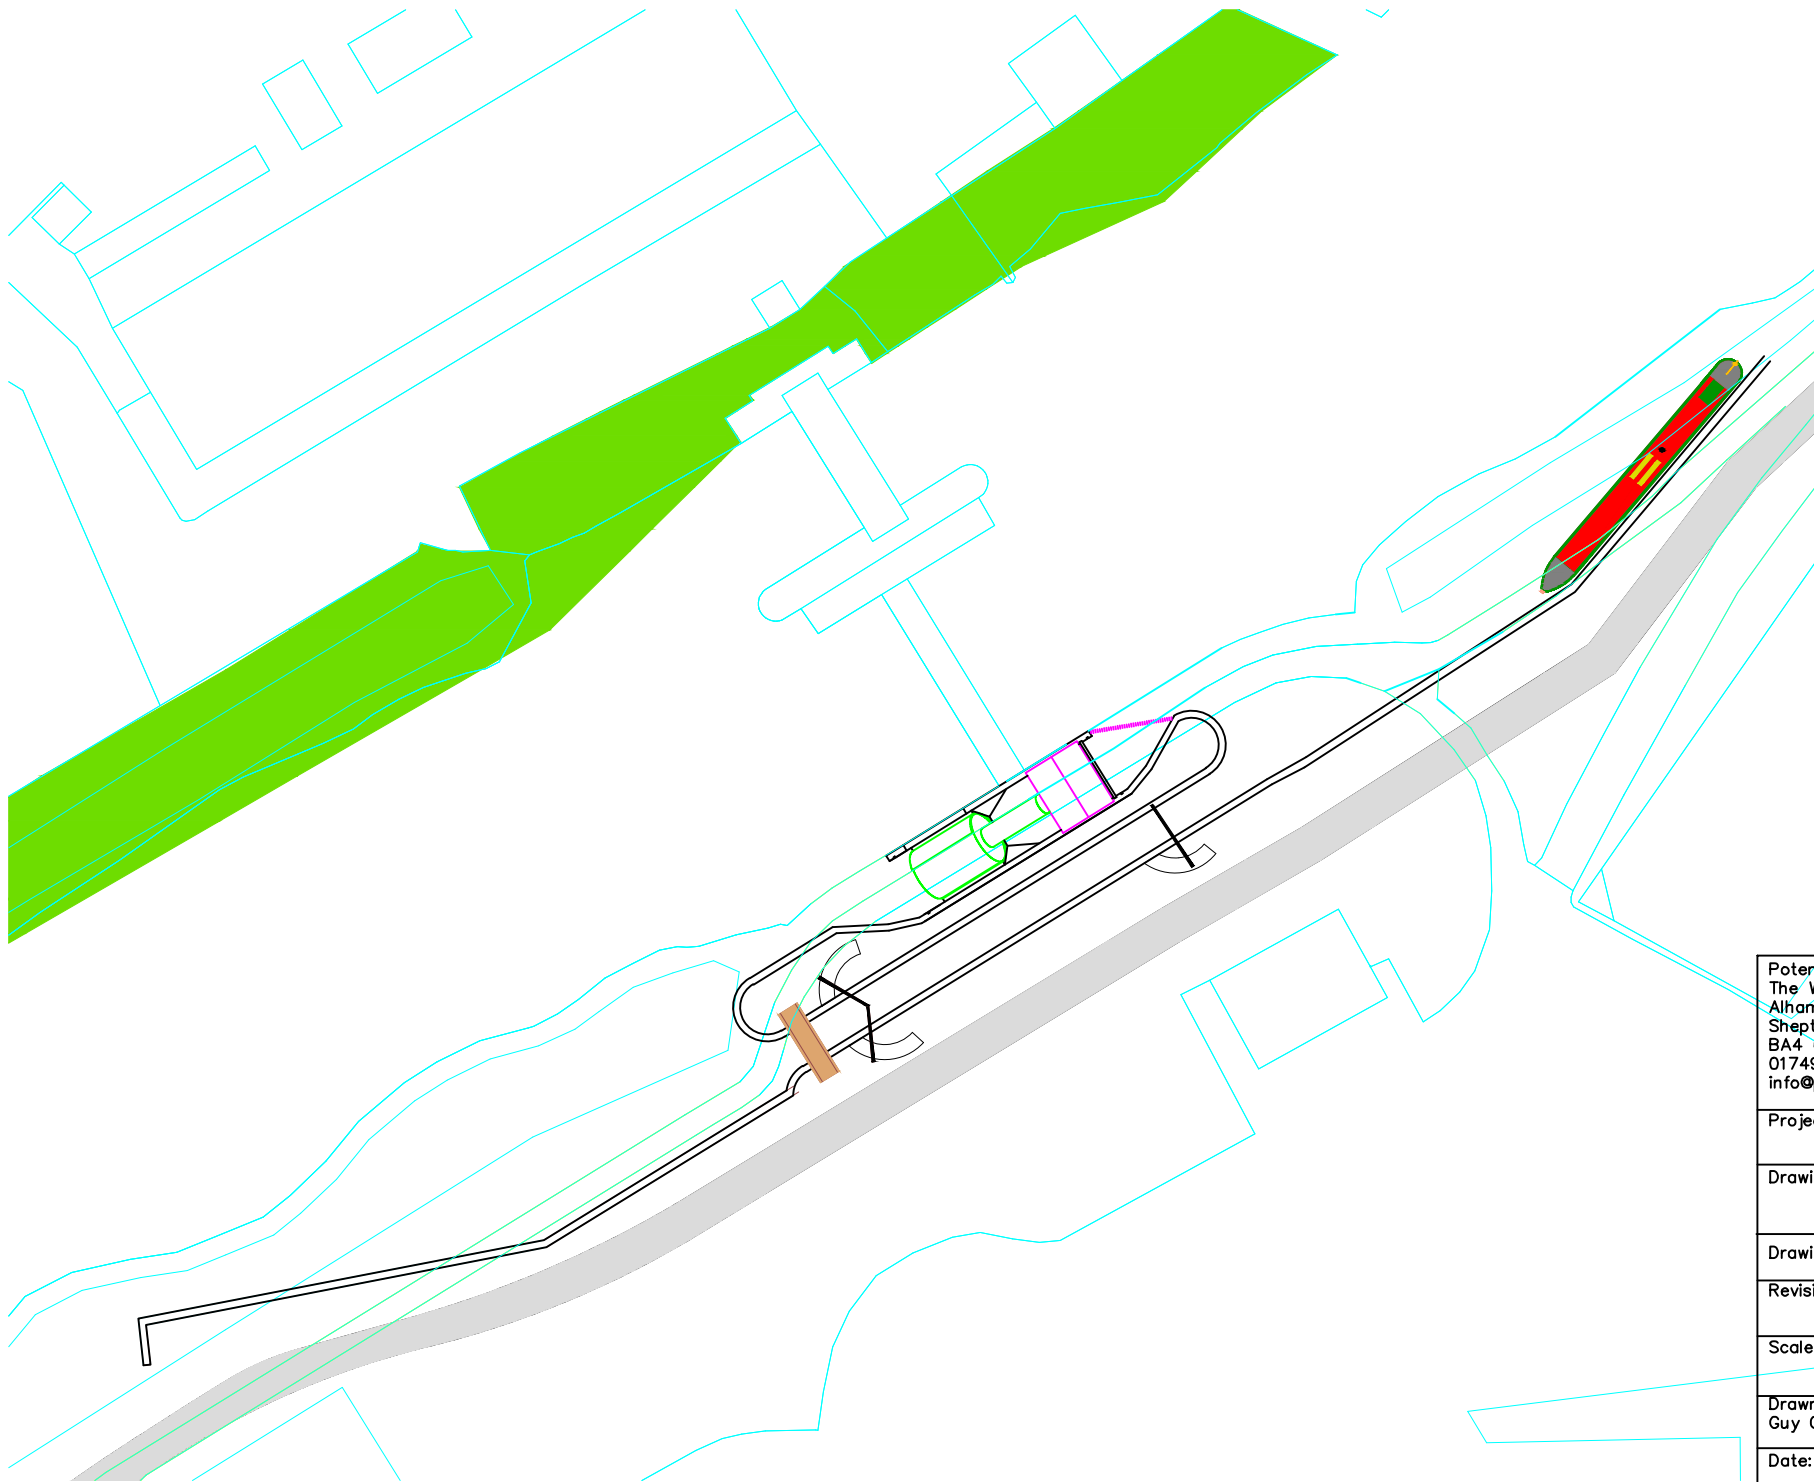


Potential Energy Projects Ltd The Wagon House Alhampton Shepton Mallet BA4 6PY 01749 220 240 info@potenergy.co.uk
Project: – Melksham
Drawing Title: – Site Plan
Drawing Number: – WBCT/10/009
Revision: –
Scale: – 1:500 @A4
Drawn By: – Guy Galpin
Date: –25 May 2012

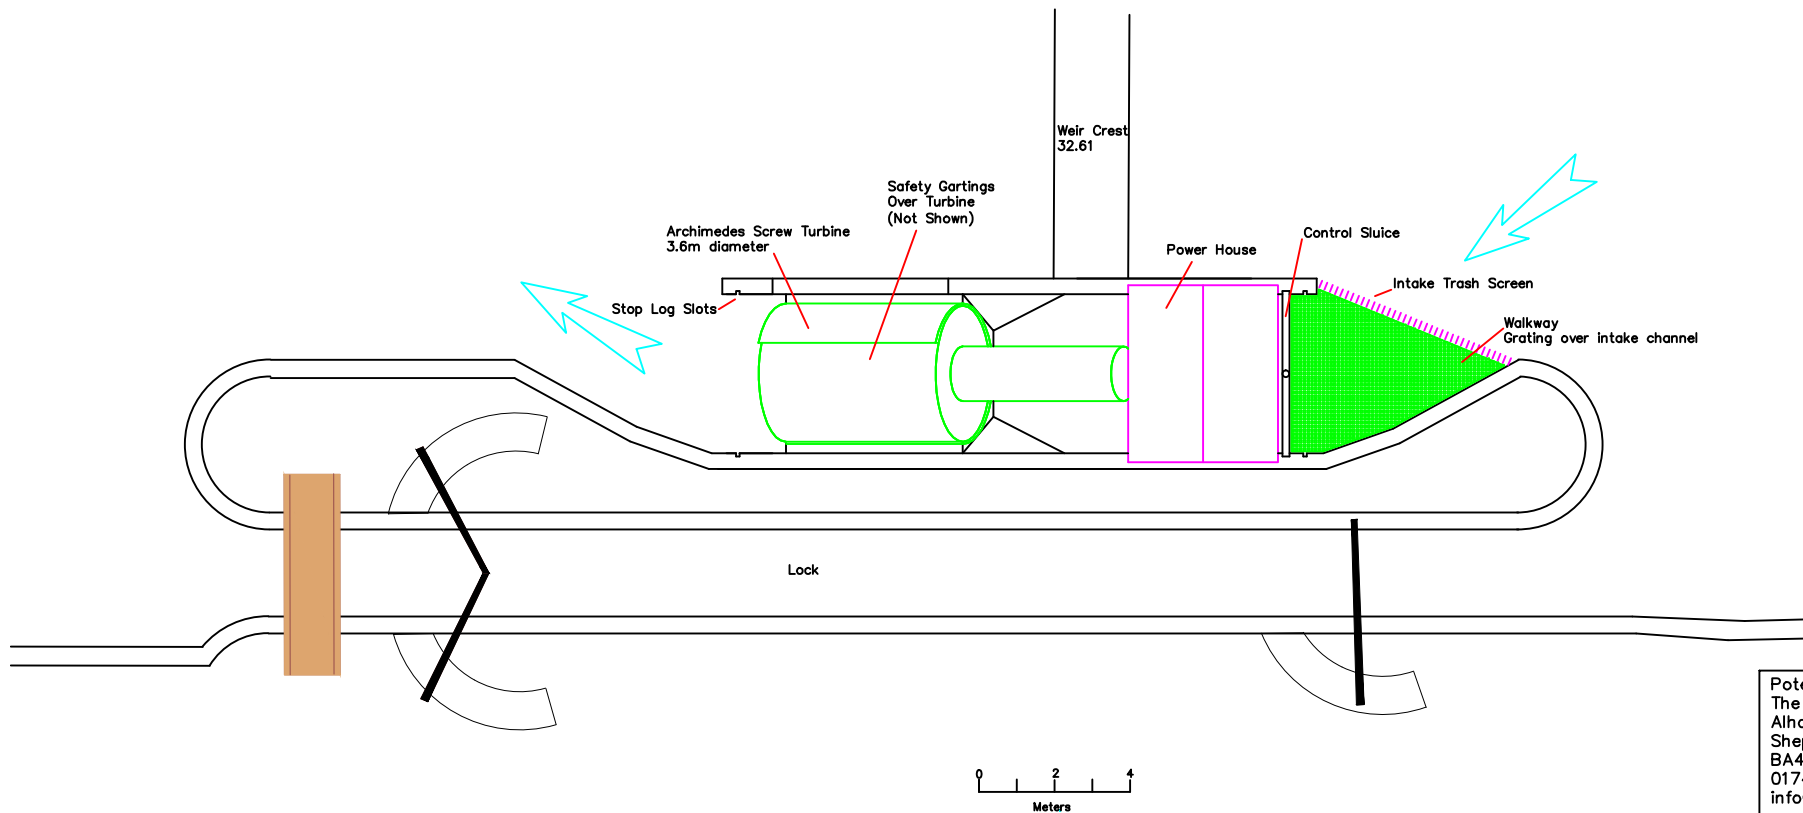


Potential Energy Projects Ltd The Wagen House Alhampton Shepton Mallet BA4 6PY 01749 220 240 info@potenergy.co.uk
Project: – Melksham
Drawing Title: – Scheme Plan
Drawing Number: –MELK 002
Revision: –
Scale: – 1:200
Drawn By: – Guy Galpin
Date: –25th May 2012

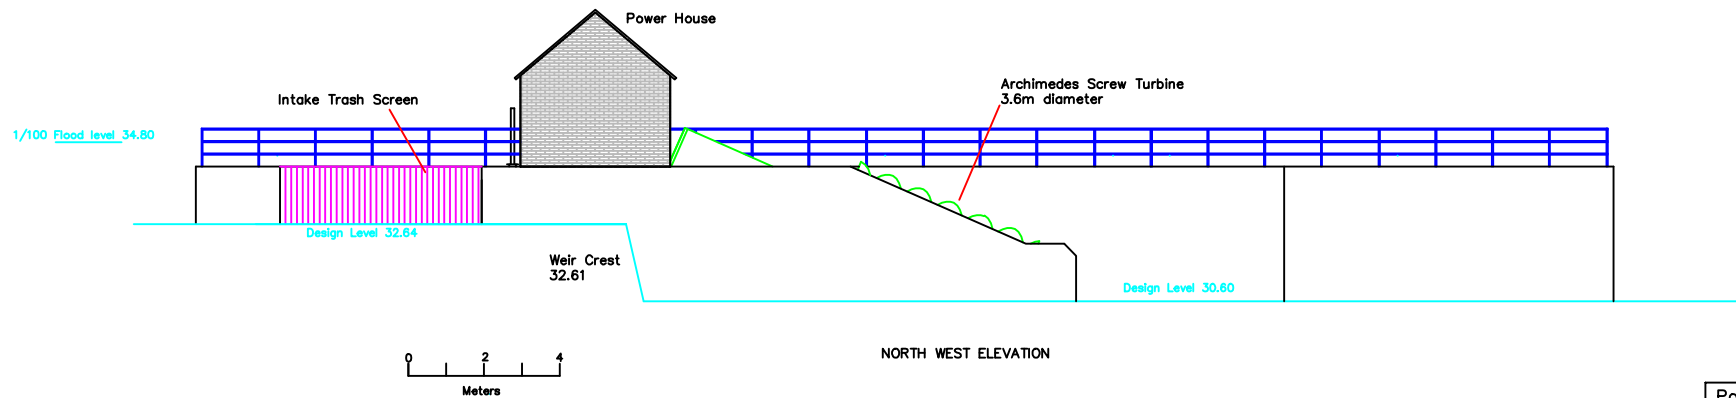

Potential Energy Projects Ltd The Wagon House Alhampton Shepton Mallet BA4 6PY 01749 220 240 info@potenergy.co.uk
Project: – Melksham
Drawing Title: – North West Elevation
Drawing Number: – MELK 003
Revision: –
Scale: – 1:200
Drawn By: –Guy Galpin
Date: – 25thMay 2012

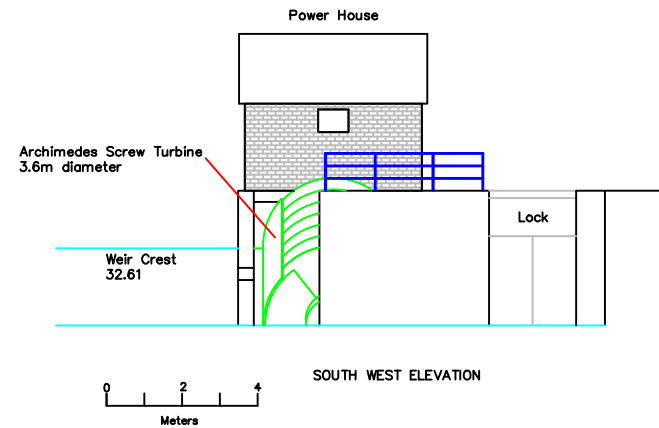

Potential Energy Projects Ltd The Wagon House Alhampton Shepton Mallet BA4 6PY 01749 220 240 info@potenergy.co.uk
Project: – Melksham
Drawing Title: – South West Elevation
Drawing Number: – MELK 004
Revision: –
Scale: – 1:200
Drawn By: –Guy Galpin
Date: – 25thMay 2012

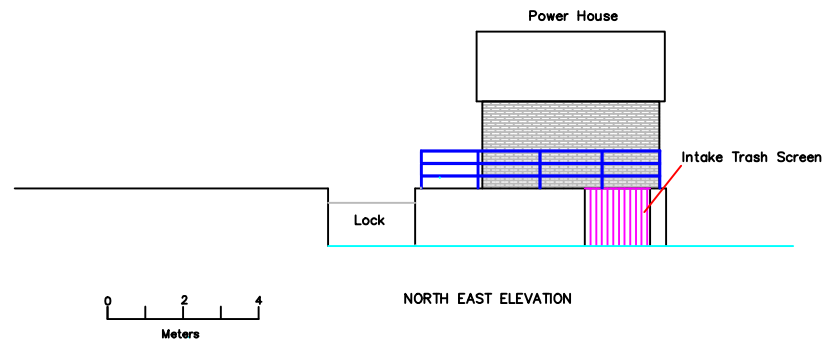

Potential Energy Projects Ltd The Wagon House Alhampton Shepton Mallet BA4 6PY 01749 220 240 info@potenergy.co.uk
Project: – Melksham
Drawing Title: – South East Elevation
Drawing Number: – MELK 005
Revision: –
Scale: – 1:200
Drawn By: –Guy Galpin
Date: – 25thMay 2012