



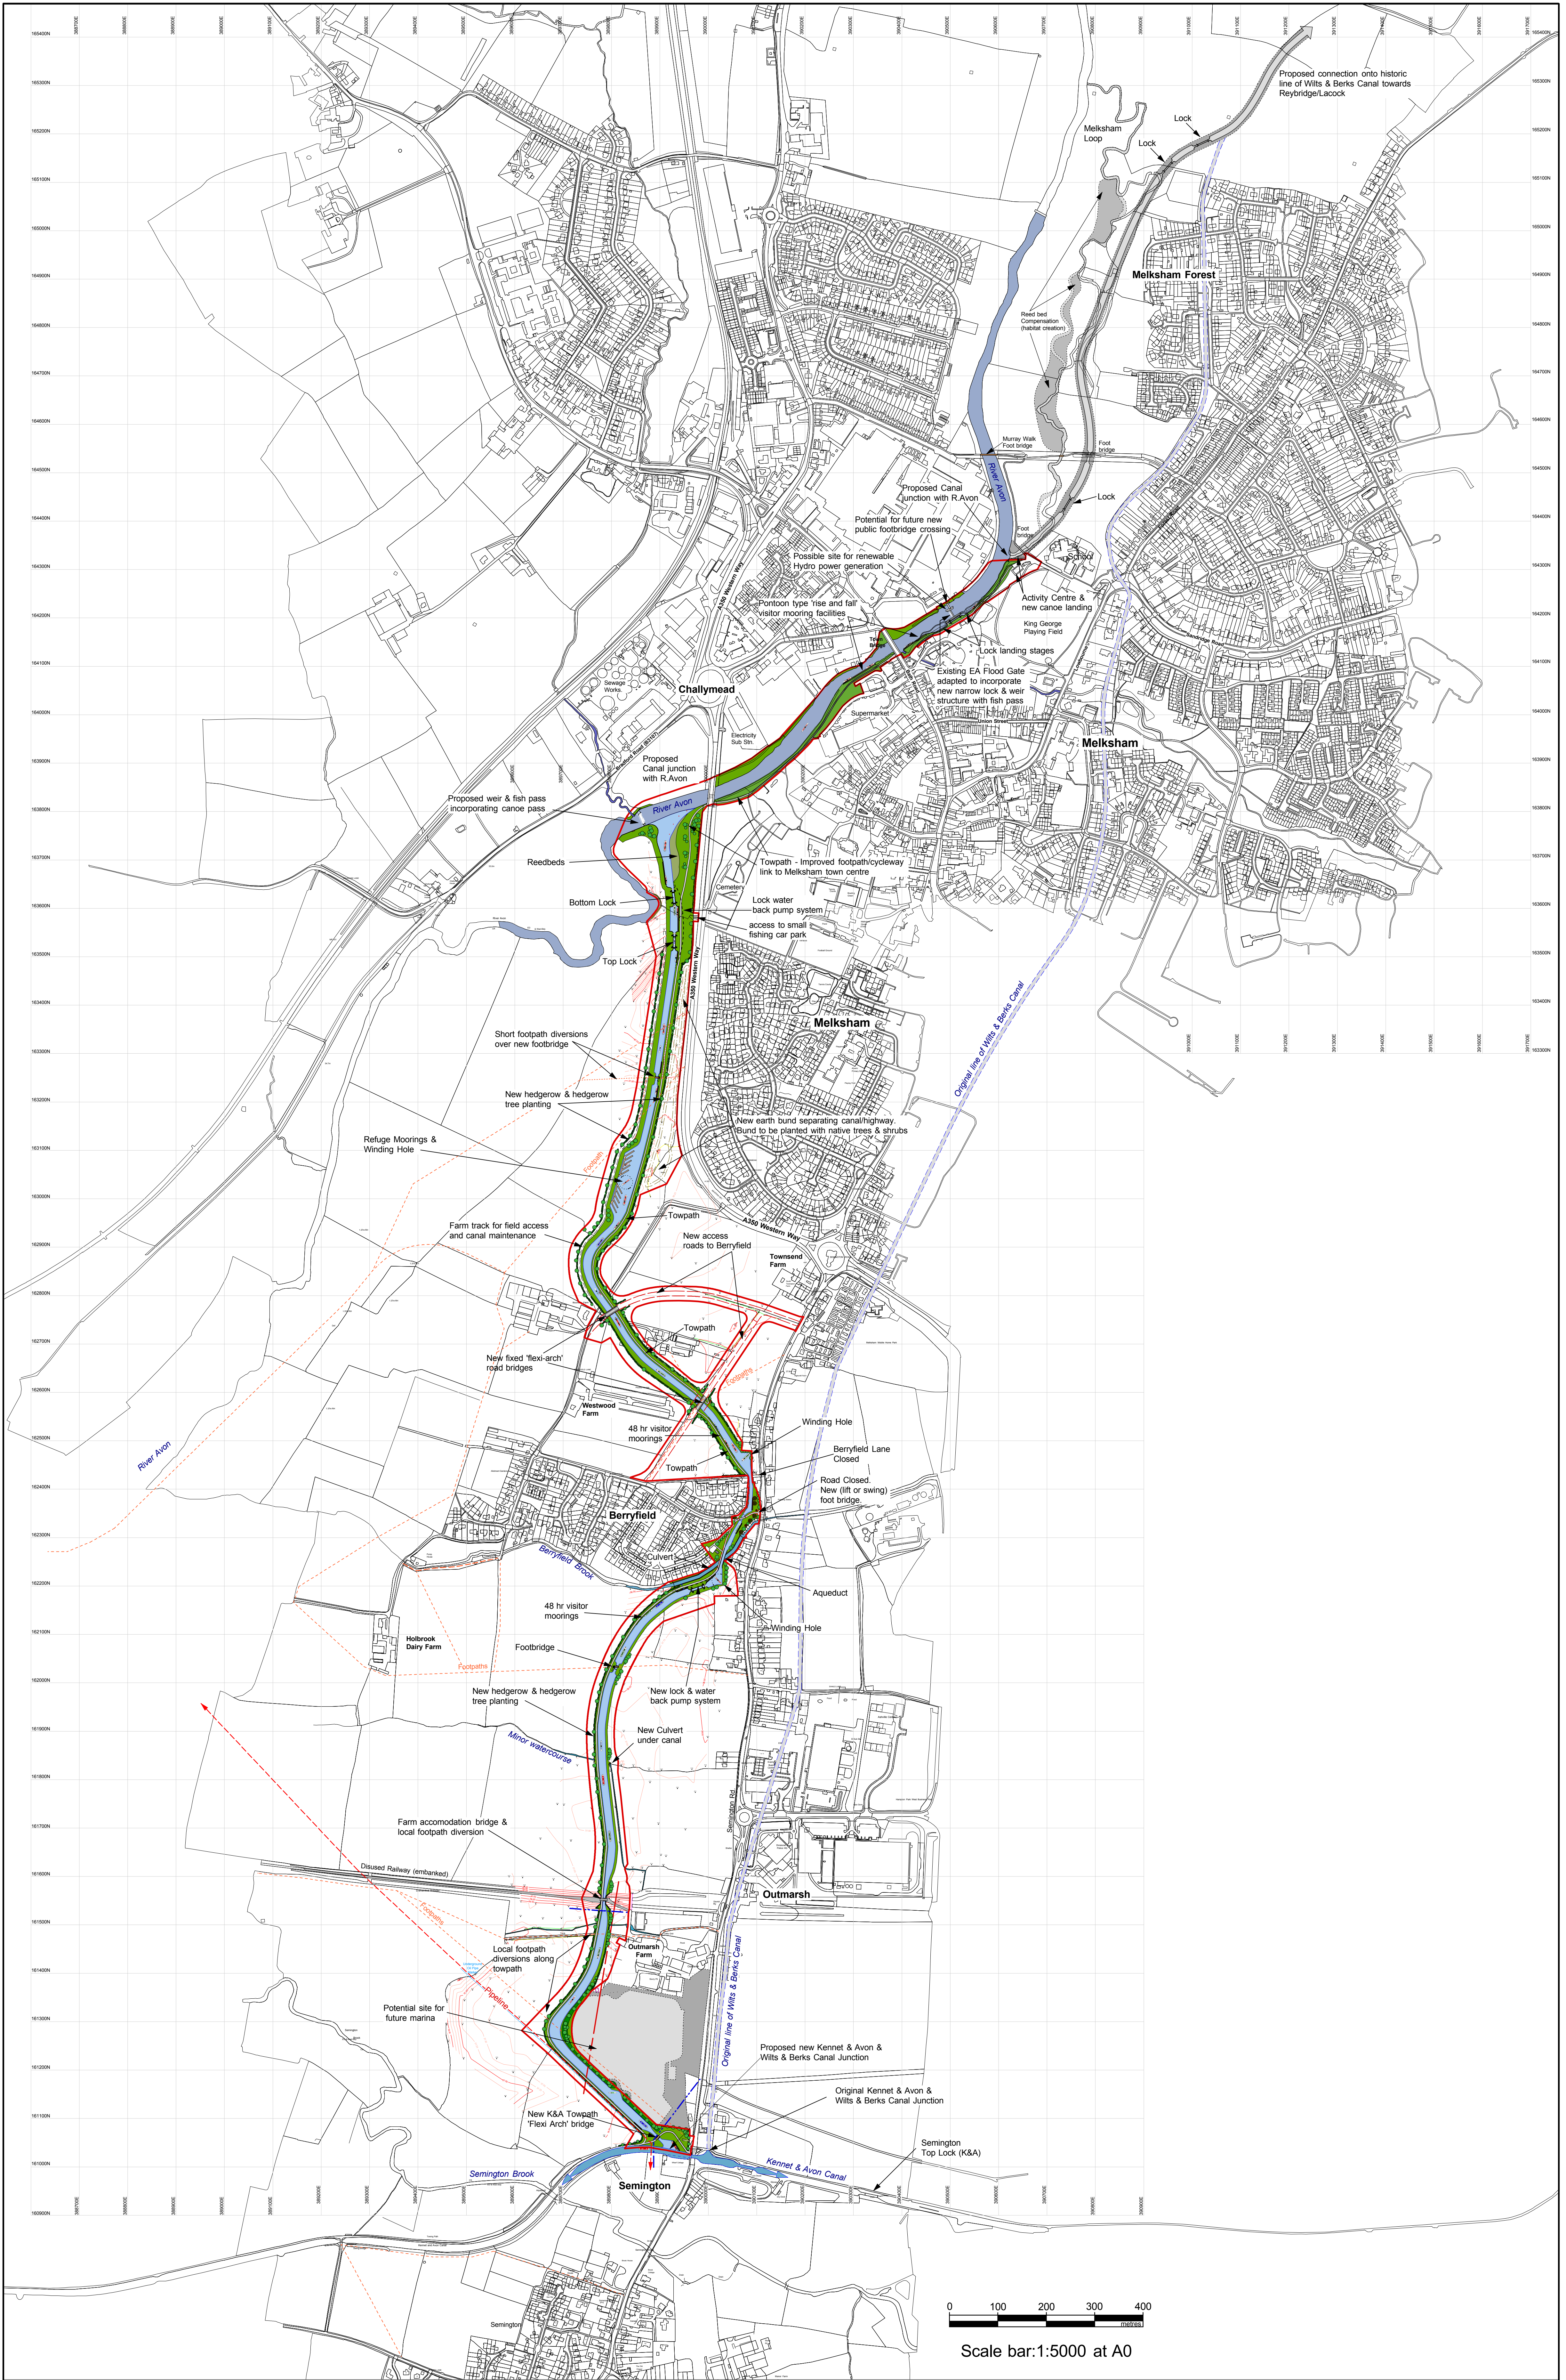

DO NOT SCALE FROM THIS DRAWING

Grid to Local Datum
(orientated to magnetic north)
Levels to Local Datum

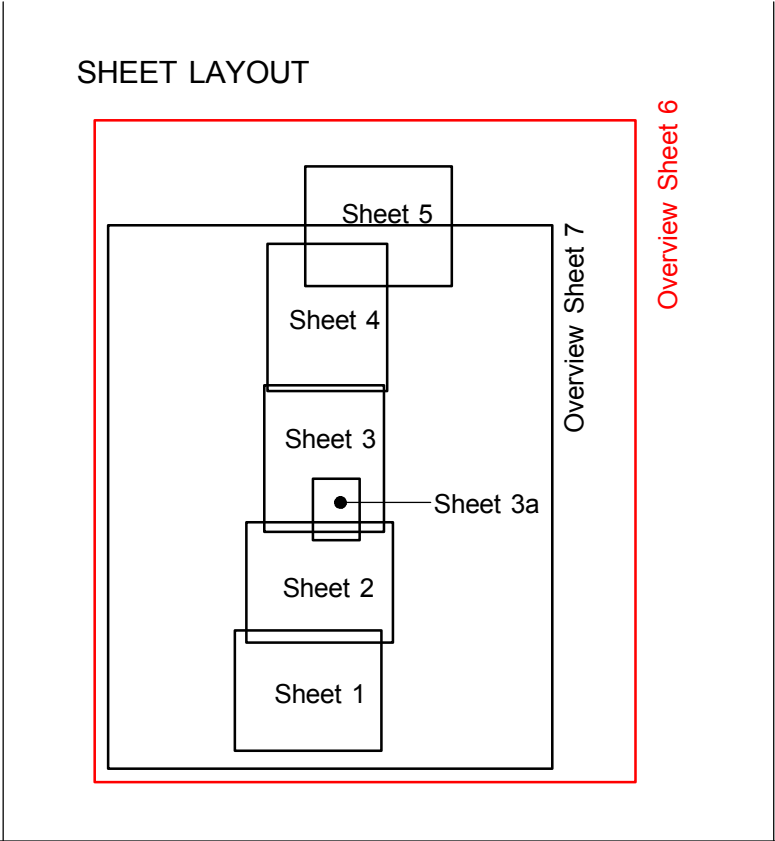

Notes:

WILTS AND BERKS CANAL TRUST

Rev	By	Chkd	Apprv	Date	Description
0					FIRST ISSUE - PLANNING
1					
2					
3					

Project: Melksham Link (Project 10)

Drawing: **Sheet 6 - Overview Plan**
Total Scheme Site Plan

Drawn by: MAG Date: 26.04.2012
Checked by: ML Date:
Approved by: EGT Date:
Drawing No: **WBCT/10/006** Revision: **0**

Drawing Scale: 1:5000 at A0