




PLAN
Scale 1: 50

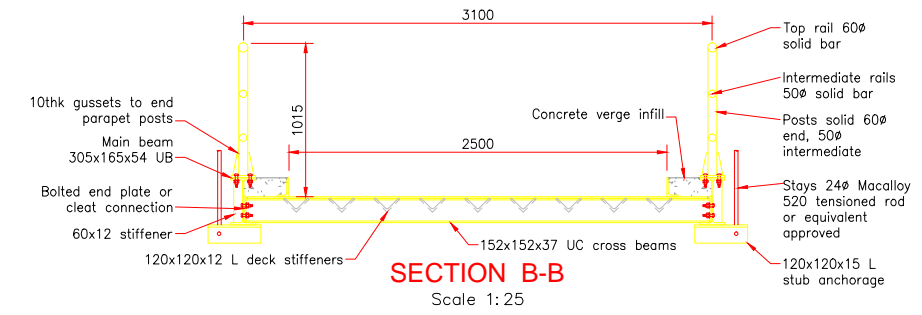

SECTION B-B
Scale 1: 25

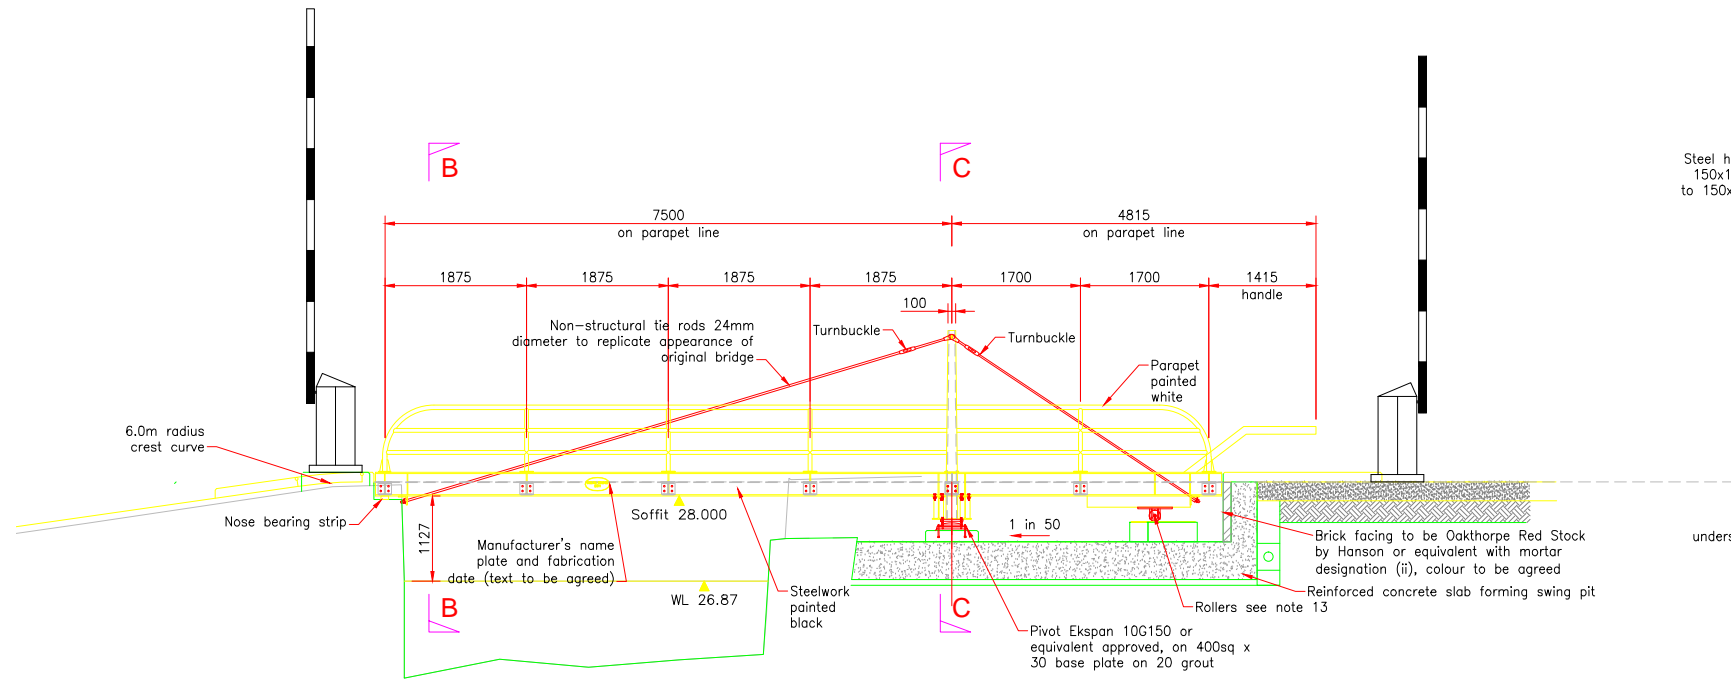

ELEVATION A-A
Scale 1: 50

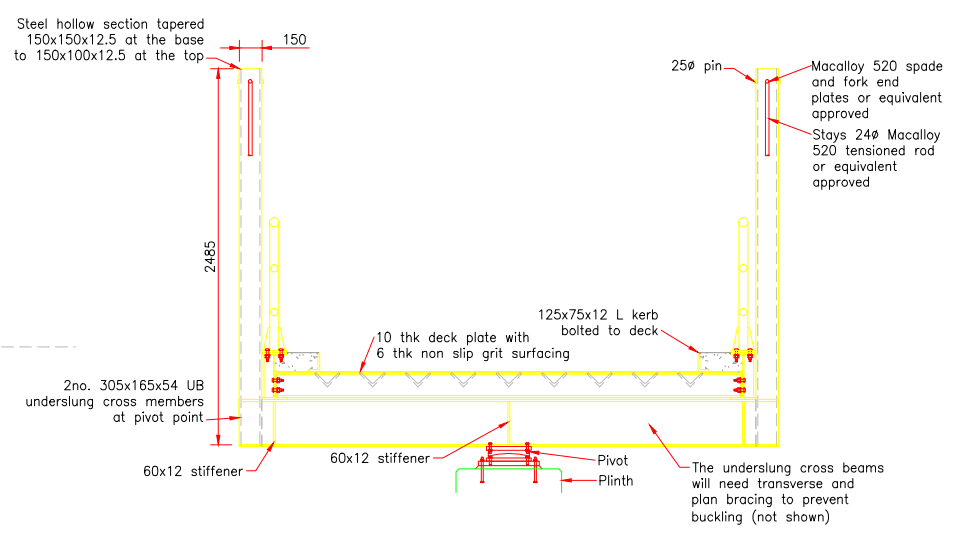

SECTION C-C
Scale 1: 25

