



Refer to sheet 3a for inset detail

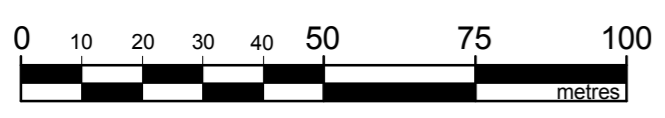


Scale bar: 1:1250 at A1

DO NOT SCALE FROM THIS DRAWING

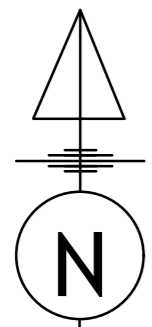

Grid to Local Datum
(orientated to magnetic north)
Levels to Local Datum

SHEET LAYOUT

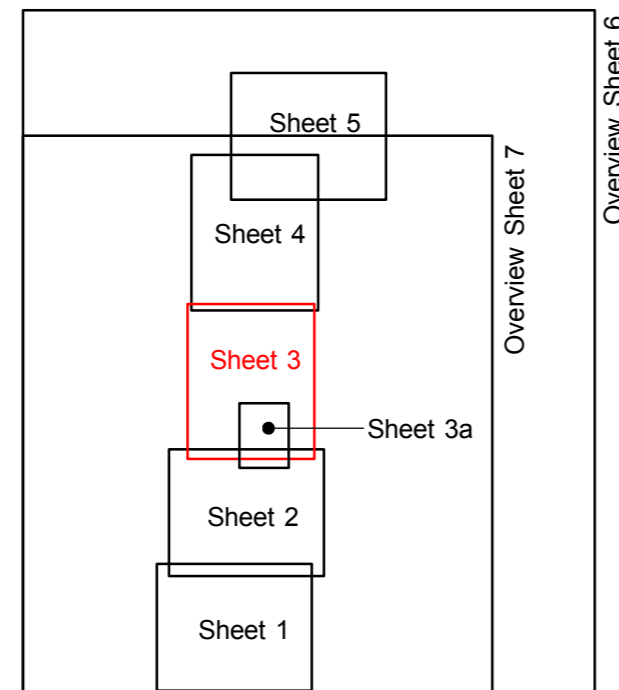

Notes:

WILTS AND BERKS CANAL TRUST



Rev	By	Chkd	Appvd	Date	Description
0					FIRST ISSUE / PLANNING
1					
2					
3					

Project Melksham Link (Project 10)

Drawing
Sheet 3 - Layout Plan
Berryfield to Western Way (A350)

Drawn by: MAG Date: 26.04.2012
Checked by: ML Date:
Approved by: EGT Date:

Drawing No. **WBCT/10/003** Revision **0**

Drawing Scale: 1:1250 at A1