
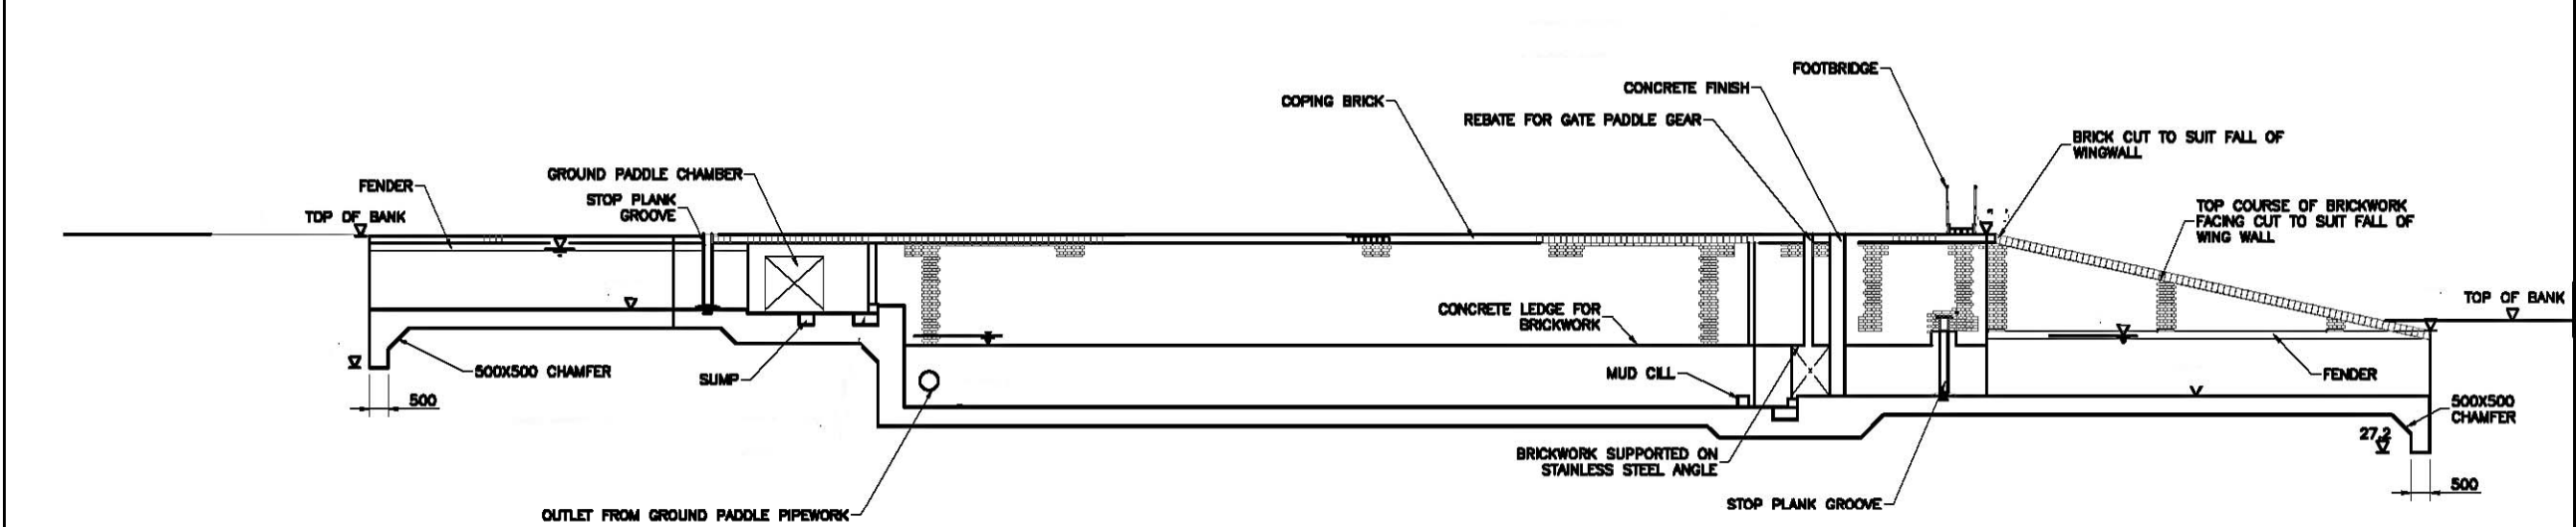
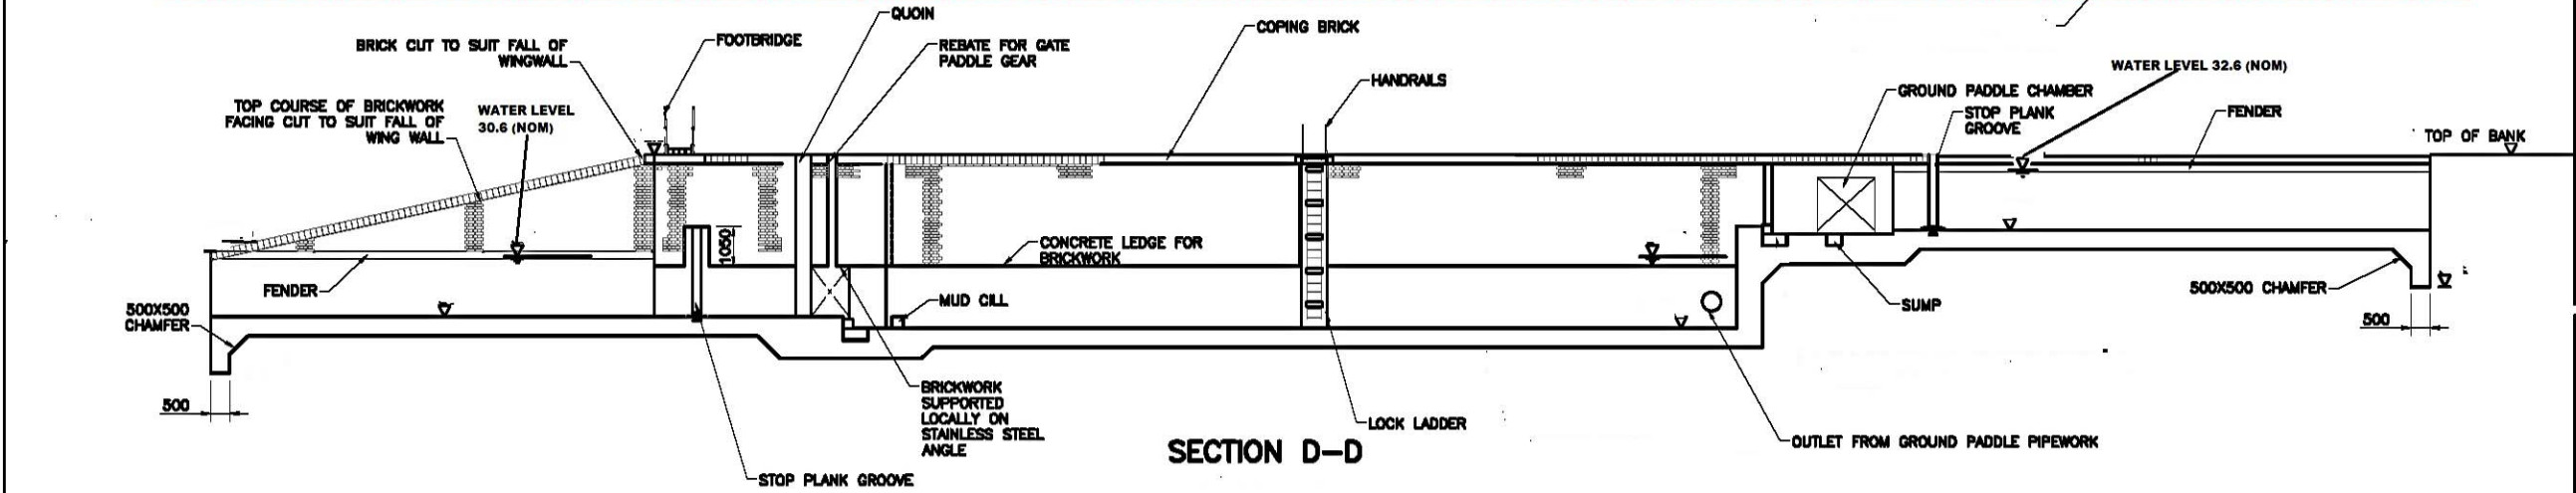


- NOTES:**
1. DO NOT SCALE FROM THIS DRAWING.
  2. ALL DIMENSIONS ARE IN MILLIMETRES UNLESS OTHERWISE SHOWN.
  3. ALL LEVELS ARE IN METRES AND BASED ON ORDNANCE DATUM (NEWLYN).

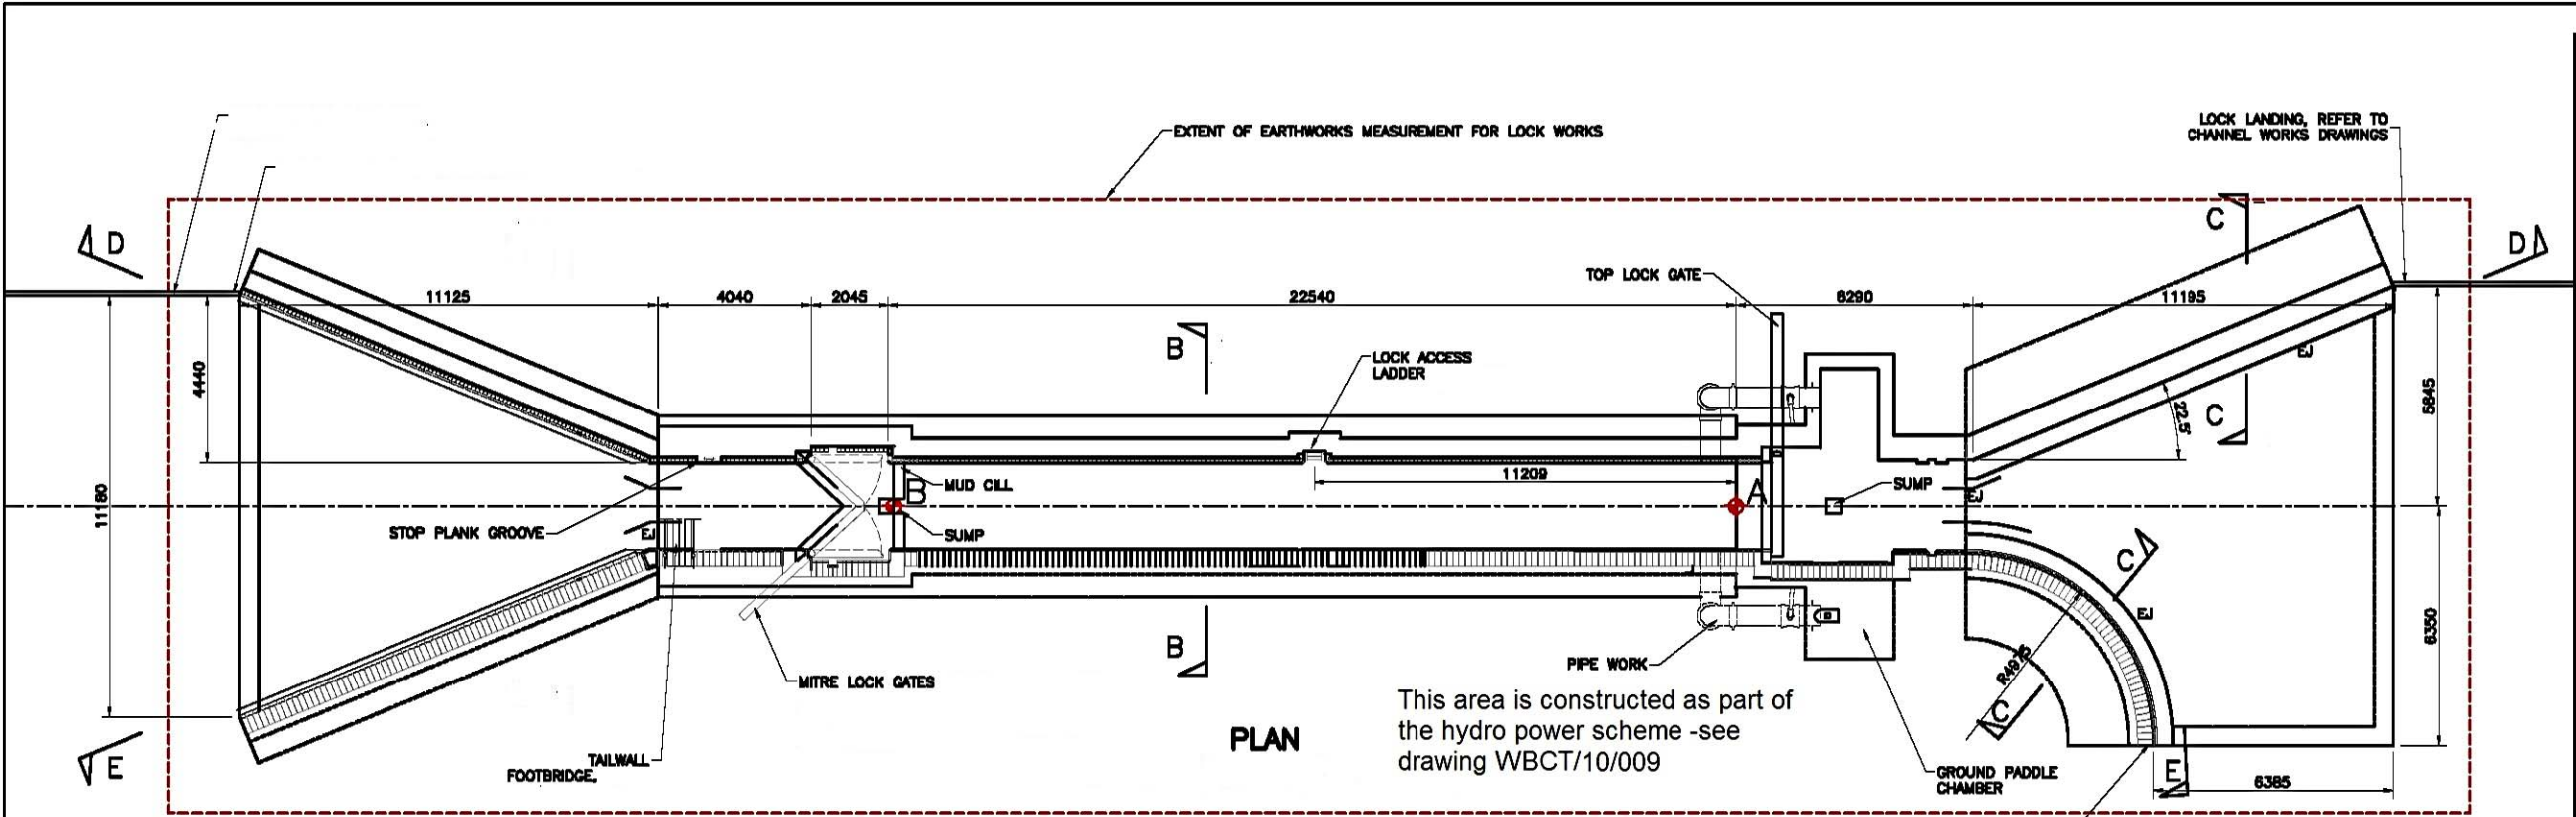

Revision	By	Checked	Approved	Date	Description

Project  
Melksham Link

Drawing  
Melksham Gate Narrow Lock Layout

SHEET 1 OF 1

Drawn by: KWO Date: August 2012

Checked by: Date:

Authorised by: Date:

Drawing No.  
WBCT/10/008

Revision

Drawing Scale: Do Not Scale from this drawing