



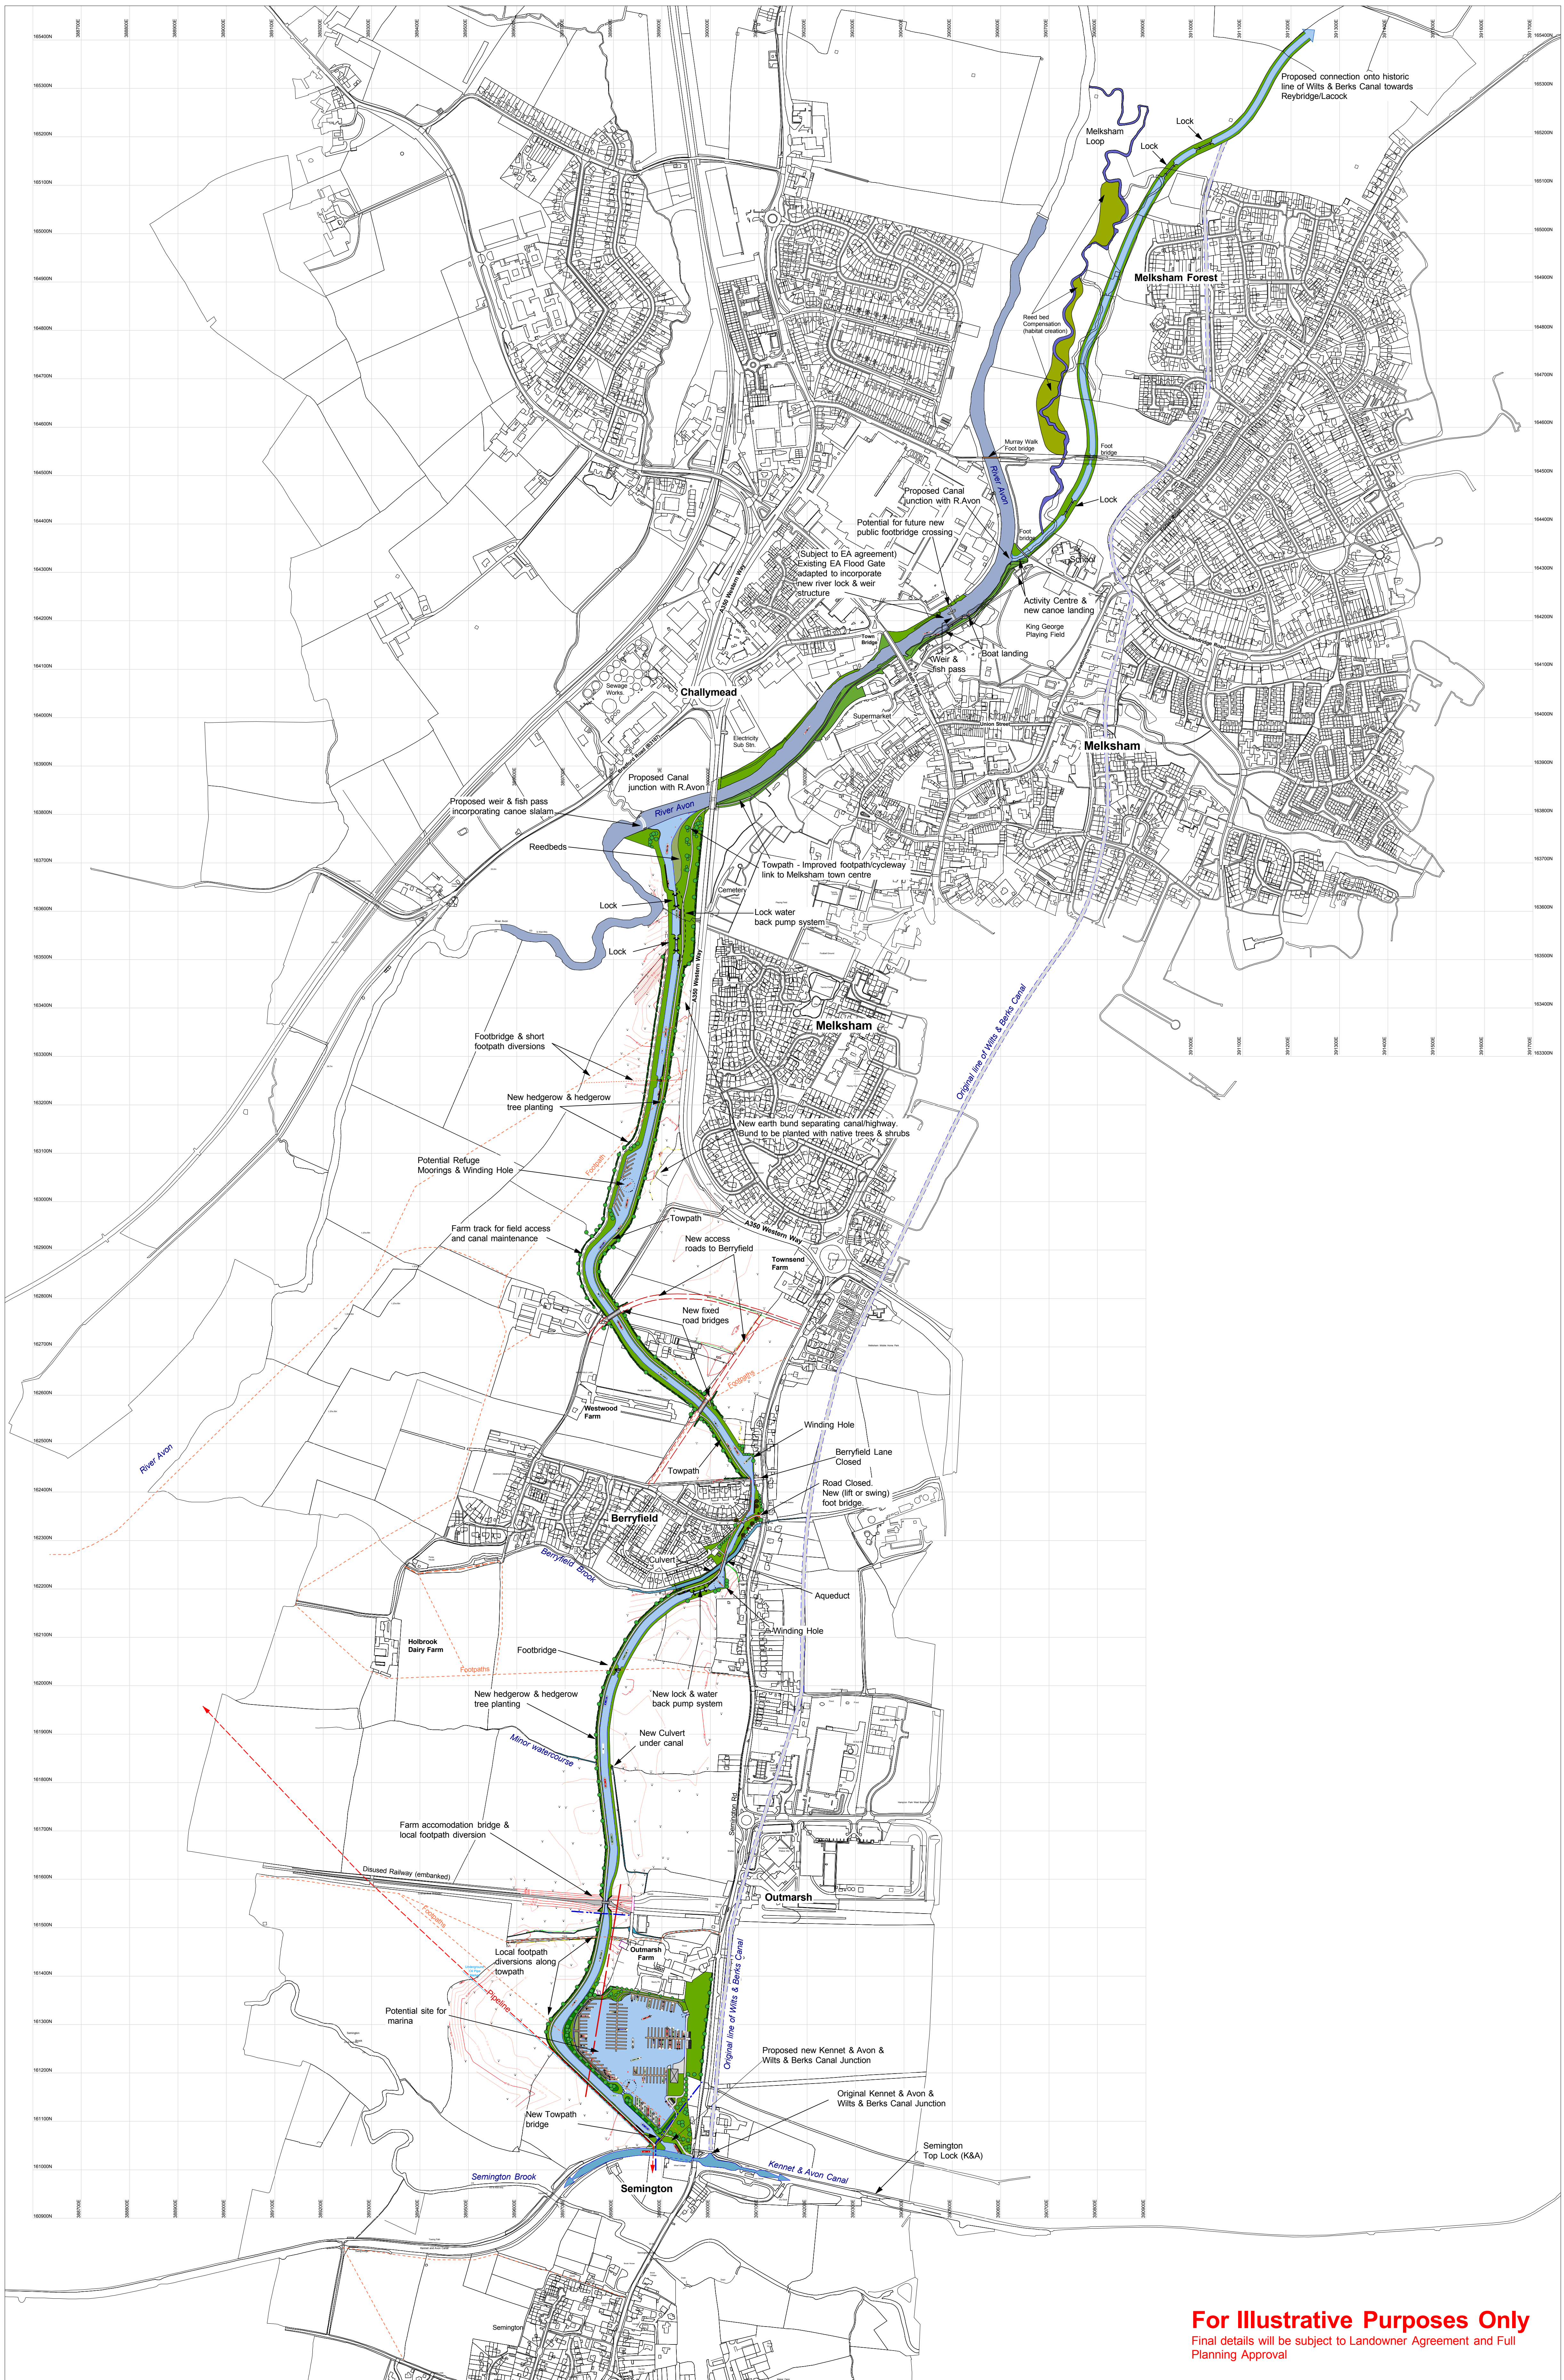


For Illustrative Purposes Only
Final details will be subject to Landowner Agreement and Full Planning Approval

DO NOT SCALE FROM THIS DRAWING

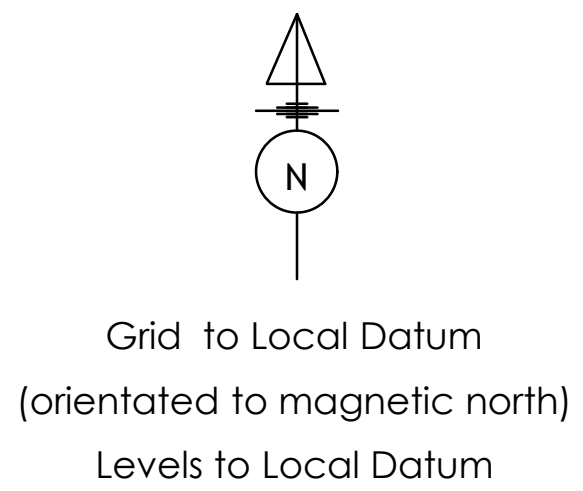

SHEET LAYOUT

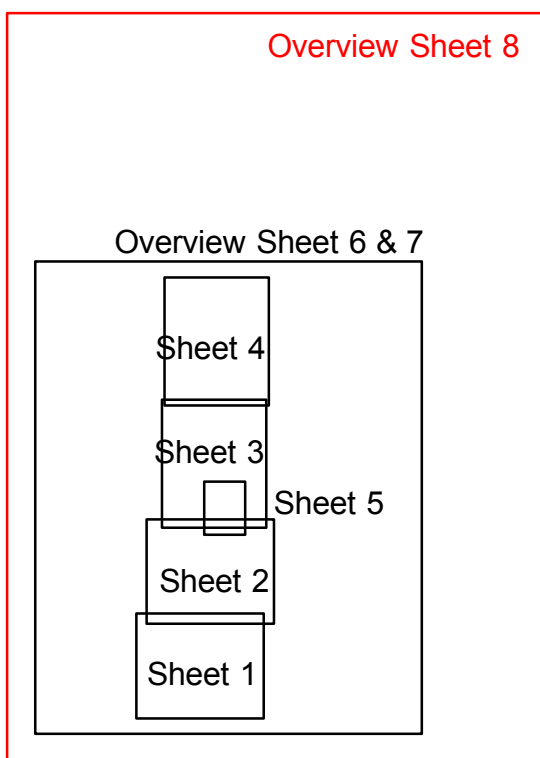

— Issued for consultation & discussion Sept 2010 (DRAFT)
Rev.

PROJECT

**Wilts & Berks Canal
Melksham Link**

DWG.

**Overview
Outline Proposals**

SCALE	A0 Sheet @ 1 to 5000		
DATE	Oct 2011	DESIGNED	ML
DRAWN	MAG	CHECKED	
DWG No.	Sheet no.8		Rev.